




THE CONTRACTOR MUST VERIFY ALL DIMENSIONS ON SITE BEFORE MAKING SHOP DRAWINGS OR COMMENCING WORK OF ANY KIND. NO DIMENSIONS TO BE SCALED FROM THIS DRAWING.

1. THE BOUNDARIES SHOWN ARE BASED ON INFORMATION FROM OTHERS. ALL BOUNDARIES TO BE VERIFIED ON SITE PRIOR TO COMMENCING CONSTRUCTION.

2. TOPOGRAPHICAL LEVELS TO BE CONFIRMED.

3. DESIGN & QUOTED AREAS ARE SUBJECT TO DESIGN DEVELOPMENT & STATUTORY CONSENTS.

4. ALL SURVEY INFORMATION SHOWN IS SUBJECT TO FURTHER SITE INVESTIGATION DURING DEMOLITION.

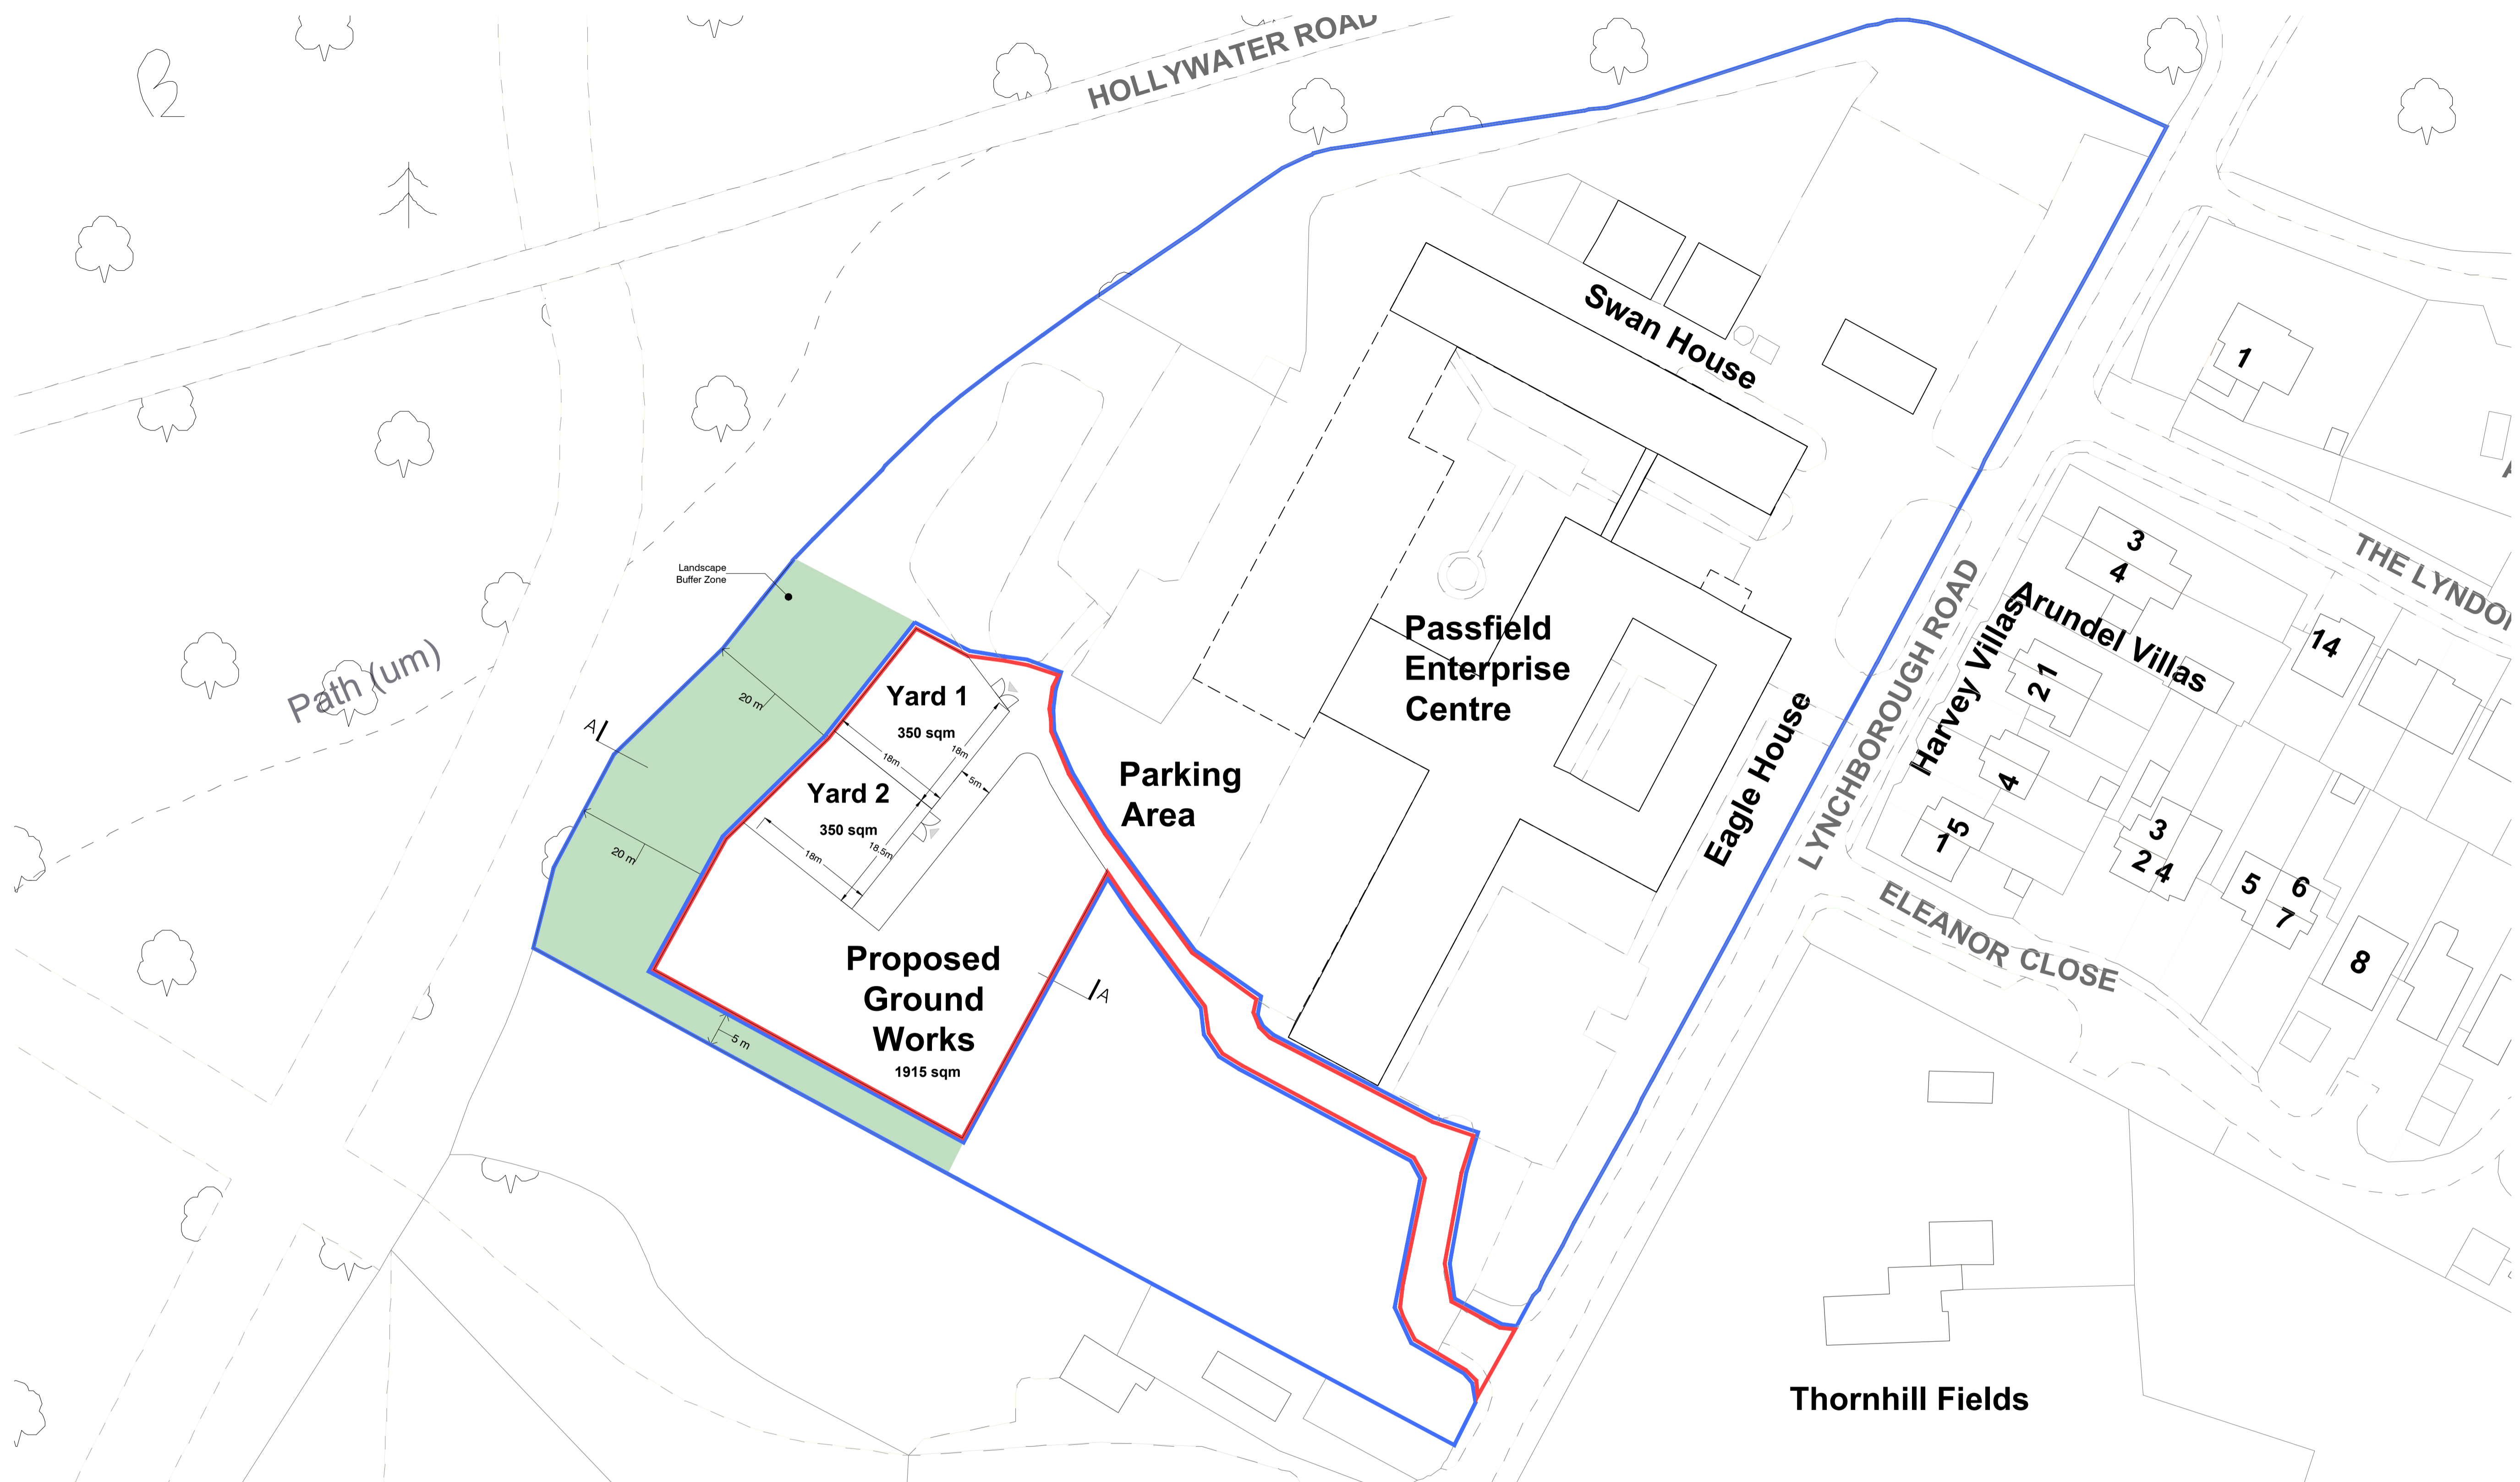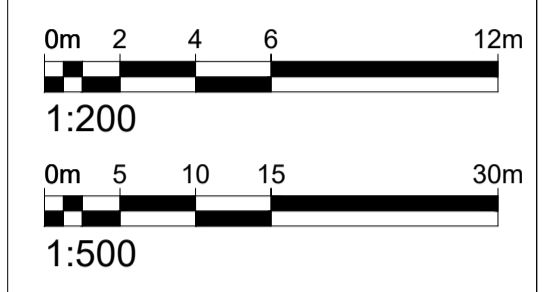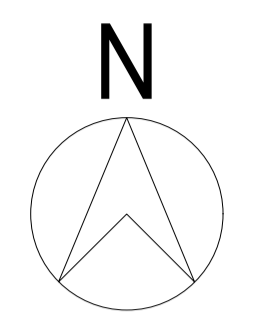

Proposed Block Plan
1:500



Proposed Site Section AA
1:200

L	26.10.23	Design Development	MC
K	11.10.23	Design Development	MC
J	11.10.23	Design Development	MC
I	05.10.23	Design Development	MC
H	21.02.23	Amended site boundary	MC
G	17.02.23	Amended site boundary	MC
F	15.02.23	Notes amended	MC
E	15.02.23	Amended site boundary	MC
D	24.01.23	Amended site section	MC
C	24.01.23	Amended site section	MC
B	24.01.23	Amended site levels	MC
A	23.01.23	Site section AA added.	MC
REV	DATE	REVISIONS	CHK

mohsin cooper
ARCHITECTS

MOH SIN COOPER LIMITED, 7 HOVE MANOR PARADE,
HOVE STREET, HOVE, EAST SUSSEX, BN1 2DF
www.mohsincooper.com

PROJECT:
PASSFIELD BUSINESS CENTRE, LIPHOOK, GU30 7SB

CLIENT:
PNH Properties Limited

DRAWING TITLE:
PROPOSED GROUND WORKS
AND SITE SECTION AA

SCALE:	DRAWN:	MC	DATE:	JAN 2023
1:200 / 1:500 @ A1	CHECKED:	MC	DATE:	JAN 2023
NUMBER:	REVISION:	L		
0347-P-02	L			

STATUS:
S2

PLANNING APPLICATION